



2020 REHABILITATION AND OVERLAY PROJECT

Project Description: Work of the contract is for the construction and rehabilitation of streets including curb and gutter replacement, geo-grid installation, limestone base, seal coating and HMAC overlaying of the streets shown on the attached plans.

Start Date: 5/22/2020


Estimated Completion: 7/16/2021

Contractor: Brannan Paving Co., LTD

Engineering Firm: COV

Construction Cost: \$2,984,642.25

Percent Complete: 52% Complete

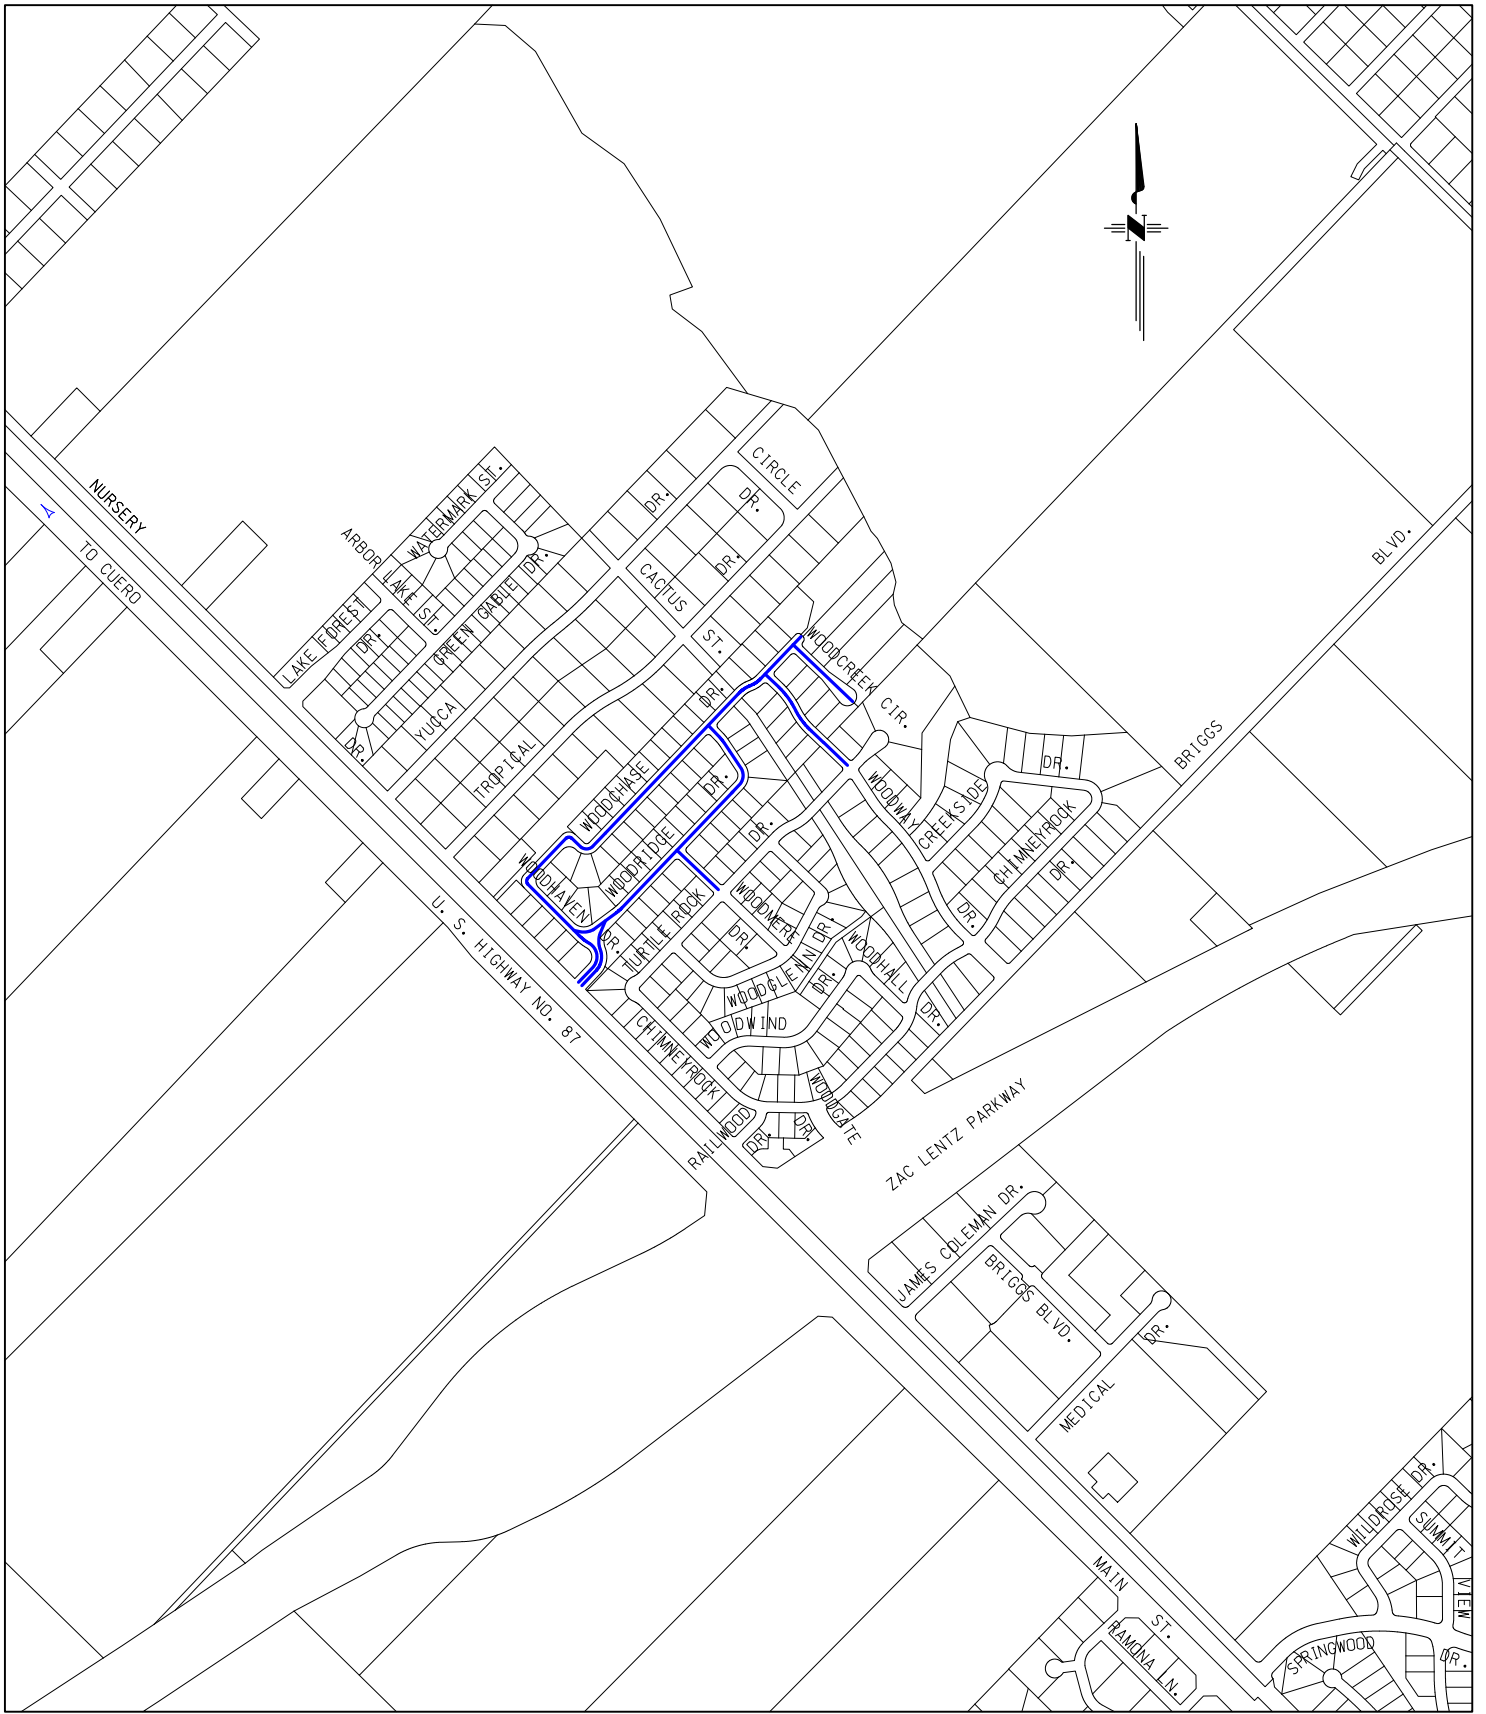

WOODWAY SUBDIVISION REHAB. PROJECT PHASE I


DRAWN BY: J. GONZALES

DATE: 01/30/17

REV'D:

SHEET: 1 OF 3

PROJECT:

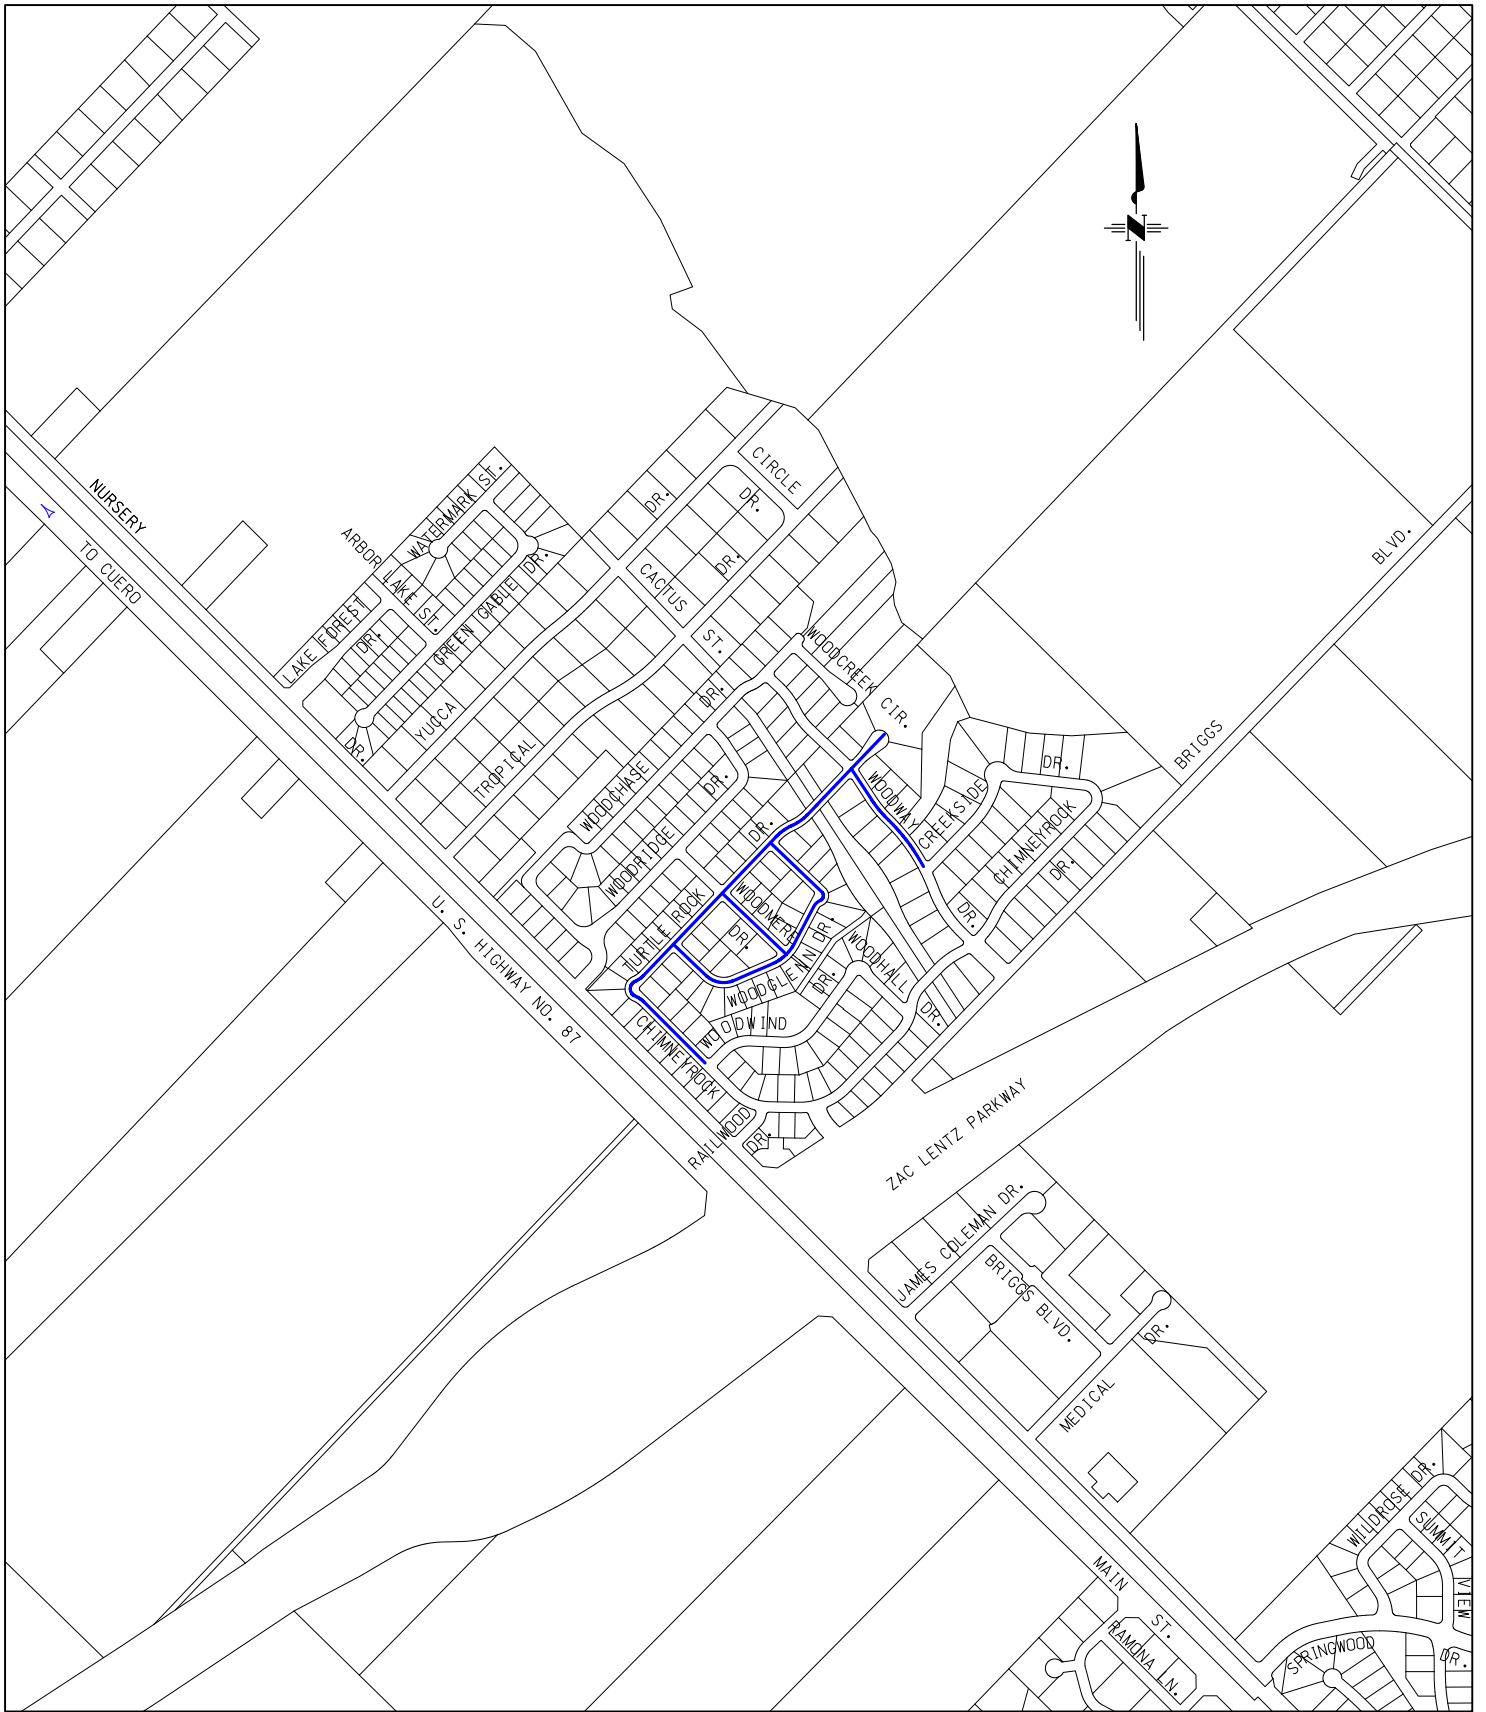


THE CITY OF VICTORIA
 700 MAIN CENTER
 SUITE 201
 VICTORIA, TX 77901
 CITY OF VICTORIA
 ENGINEERING DIVISION
 P.O. BOX 1758
 VICTORIA, TX 77902-1758

WOODWAY SUBDIVISION REHAB. PROJECT PHASE II

DRAWN BY: J. GONZALES	DATE: 01/30/17	
	REV'D:	
	SHEET: 2 OF 3	PROJECT: